




BAXTER HALL

WESTWOOD HALL

NORTHWOOD HALL

SOUTHWOOD HALL

SOUTHWOOD

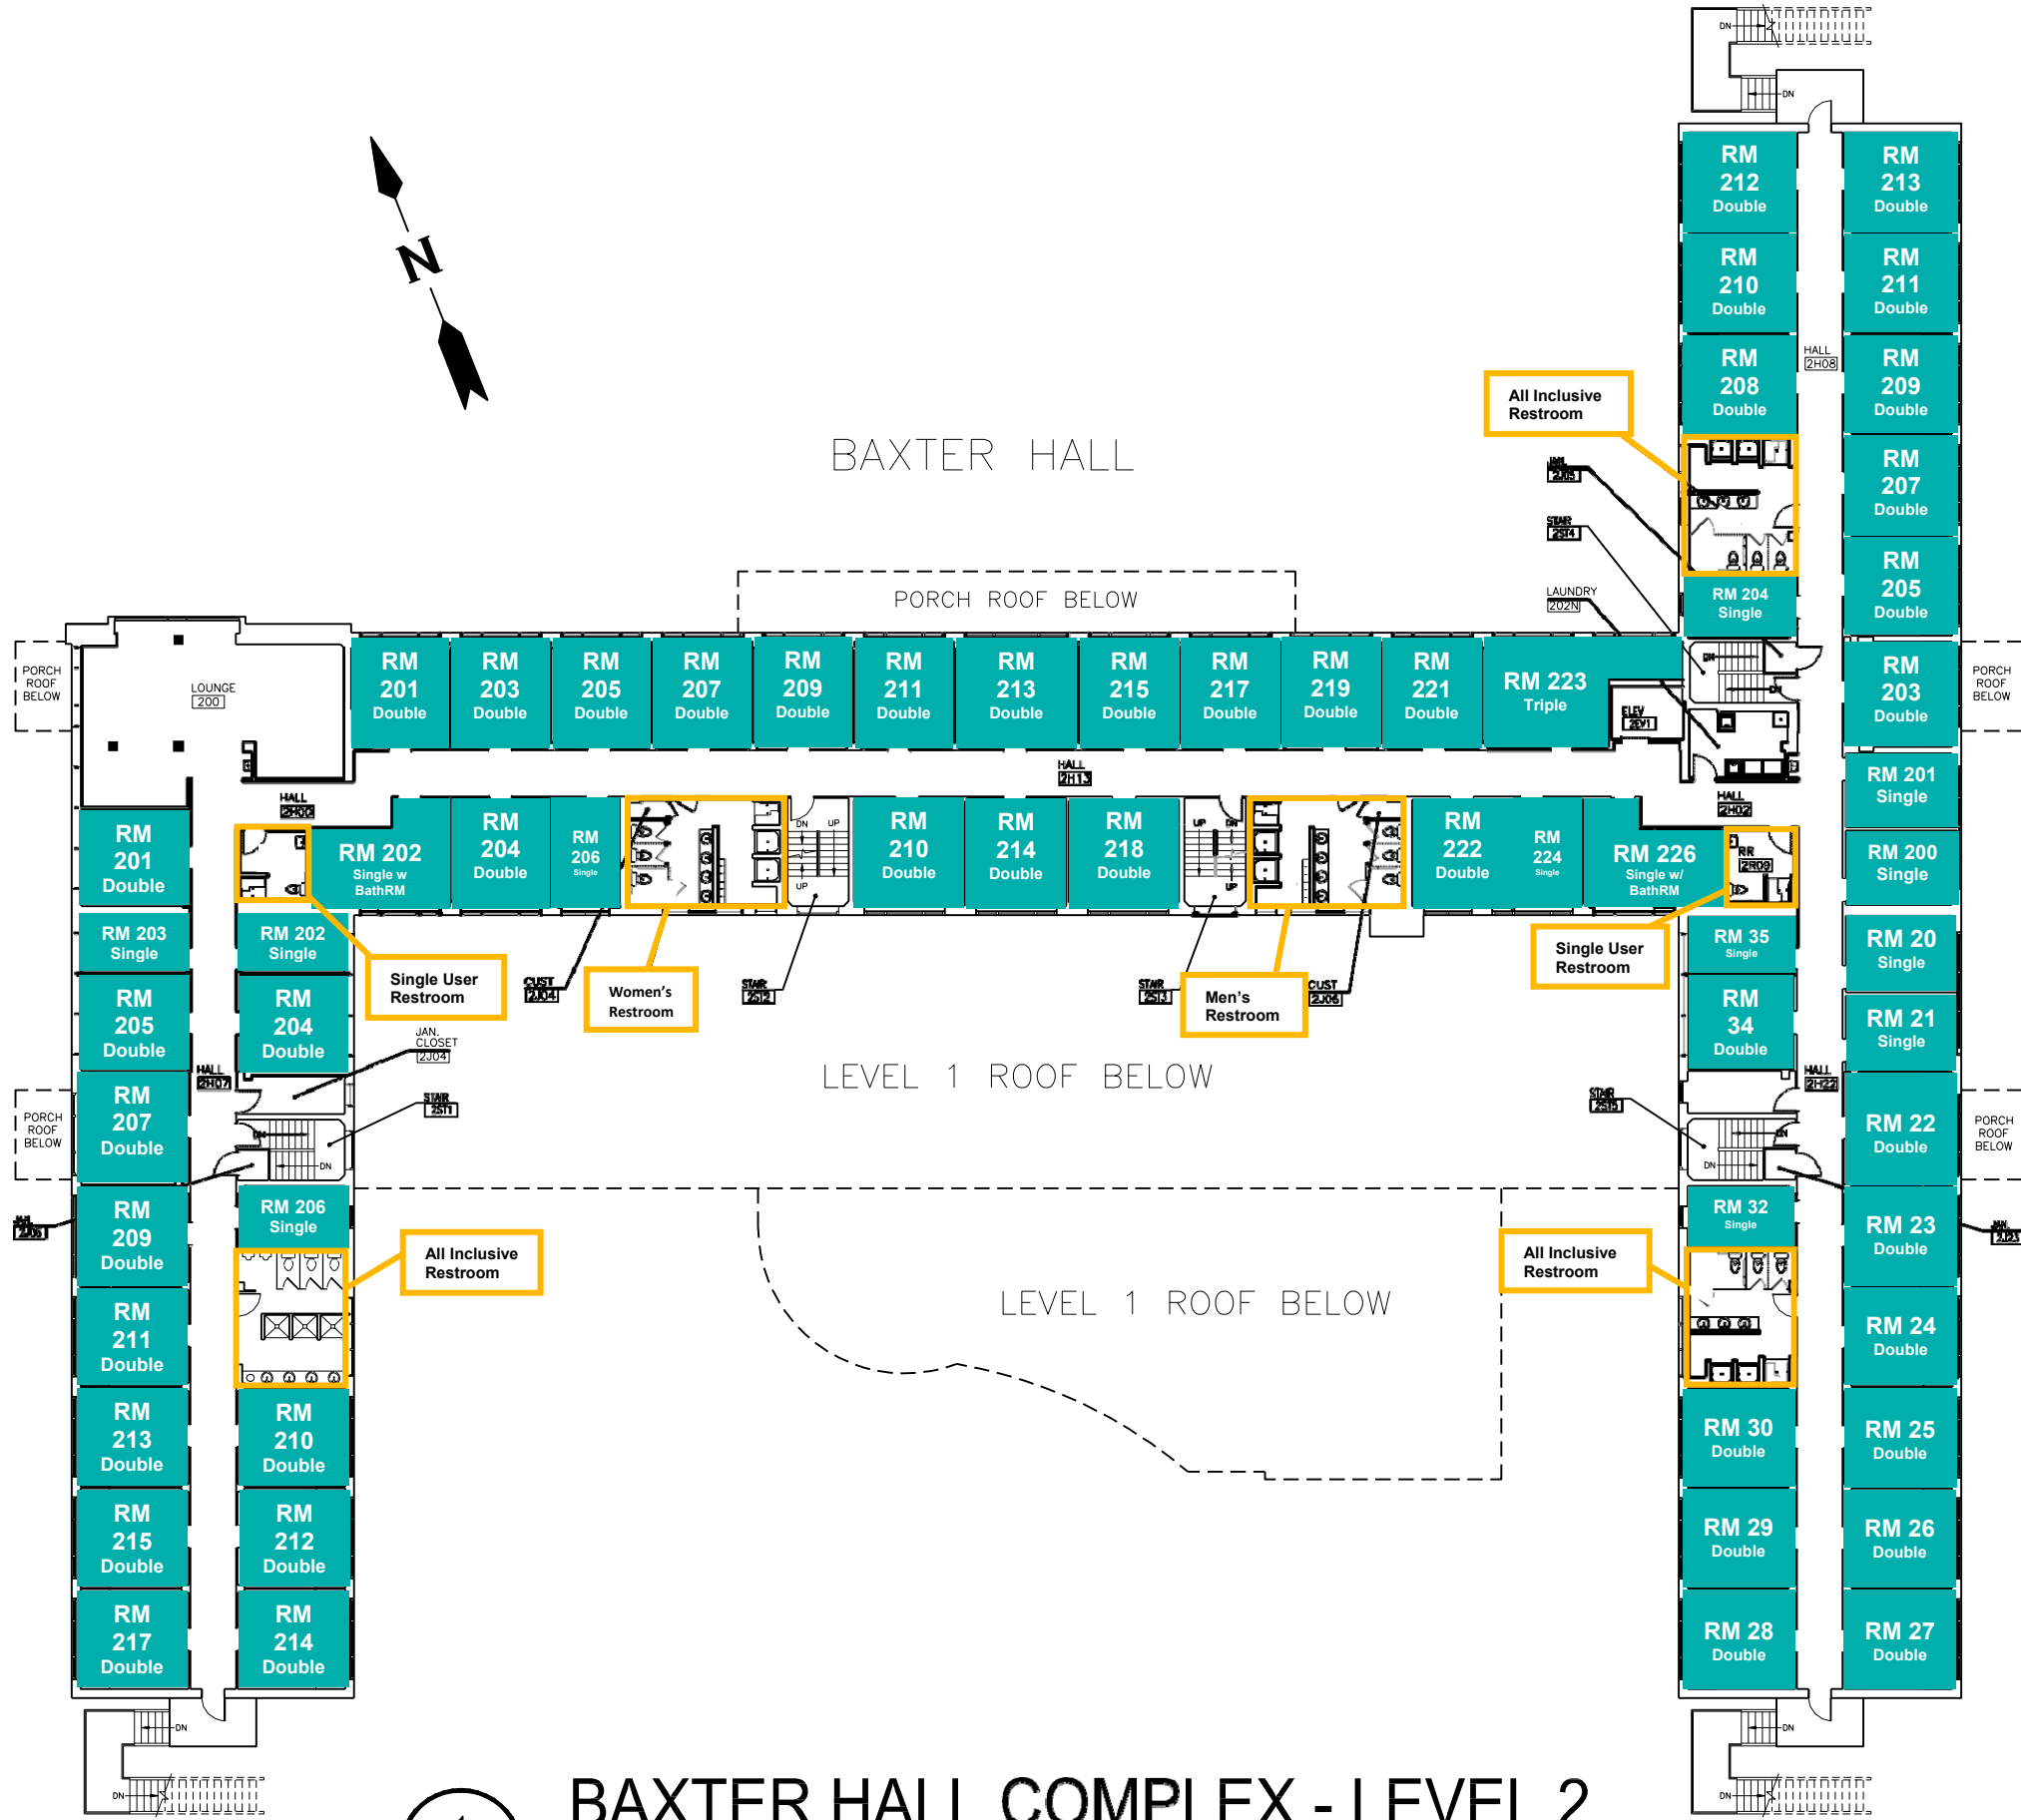

LEVEL 1 ROOF BELOW

LEVEL 1 ROOF BELOW

1
2

BAXTER HALL COMPLEX - LEVEL 2

ROOM PLAN



Initials	Revision/Issue	Date

Firm Name and Address
W.U. In-House

Project Name and Address
BAXTER HALL COMPLEX
201 12TH ST. SALEM, OR

LEVEL 2
ROOM PLAN

Date 08-26-2016	Sheet 02
Sheet Size 17"x11"	
Scale 1:300 or 1"=25'-0"	