


BAXTER HALL

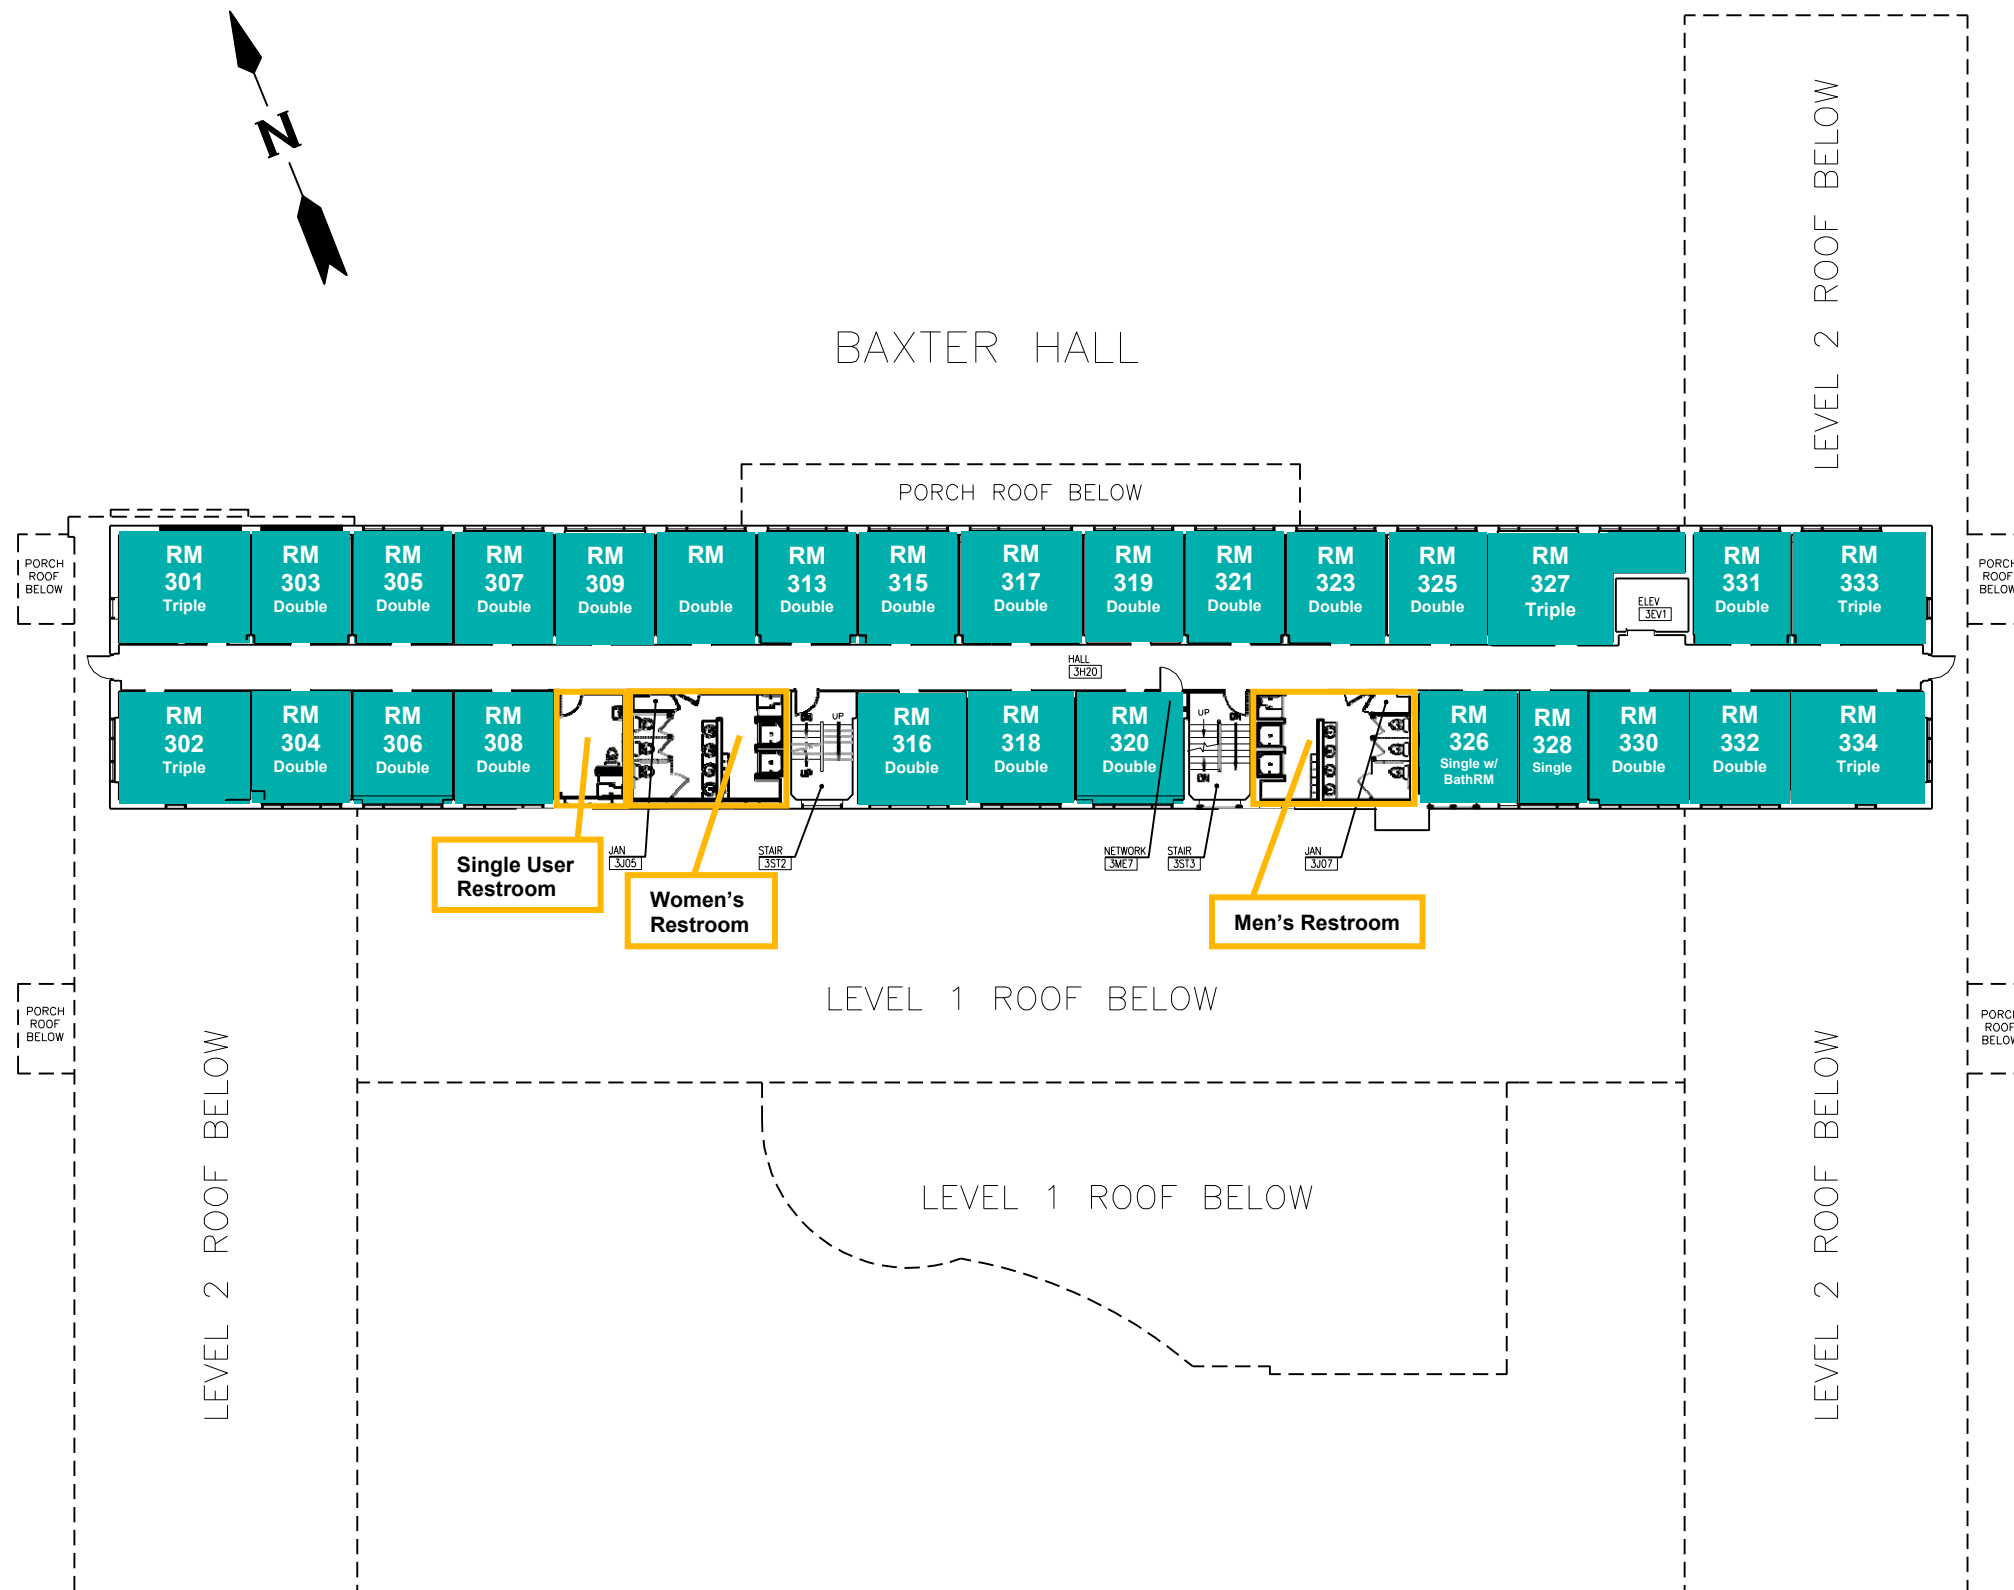

| Initials | Revision/Issue | Date |
|----------|----------------|------|
|          |                |      |
|          |                |      |
Firm Name and Address  
**W.U. In-House**

Project Name and Address  
**BAXTER HALL  
 COMPLEX**  
 201 12TH ST. SALEM, OR  
  
**LEVEL 3**  
**ROOM PLAN**

|            |                    |       |    |
|------------|--------------------|-------|----|
| Date       | 08-26-2016         | Sheet | 02 |
| Sheet Size | 17"x11"            |       |    |
| Scale      | 1:300 or 1"=25'-0" |       |    |

1  
 2 **BAXTER HALL COMPLEX - LEVEL 3**  
 ROOM PLAN

