


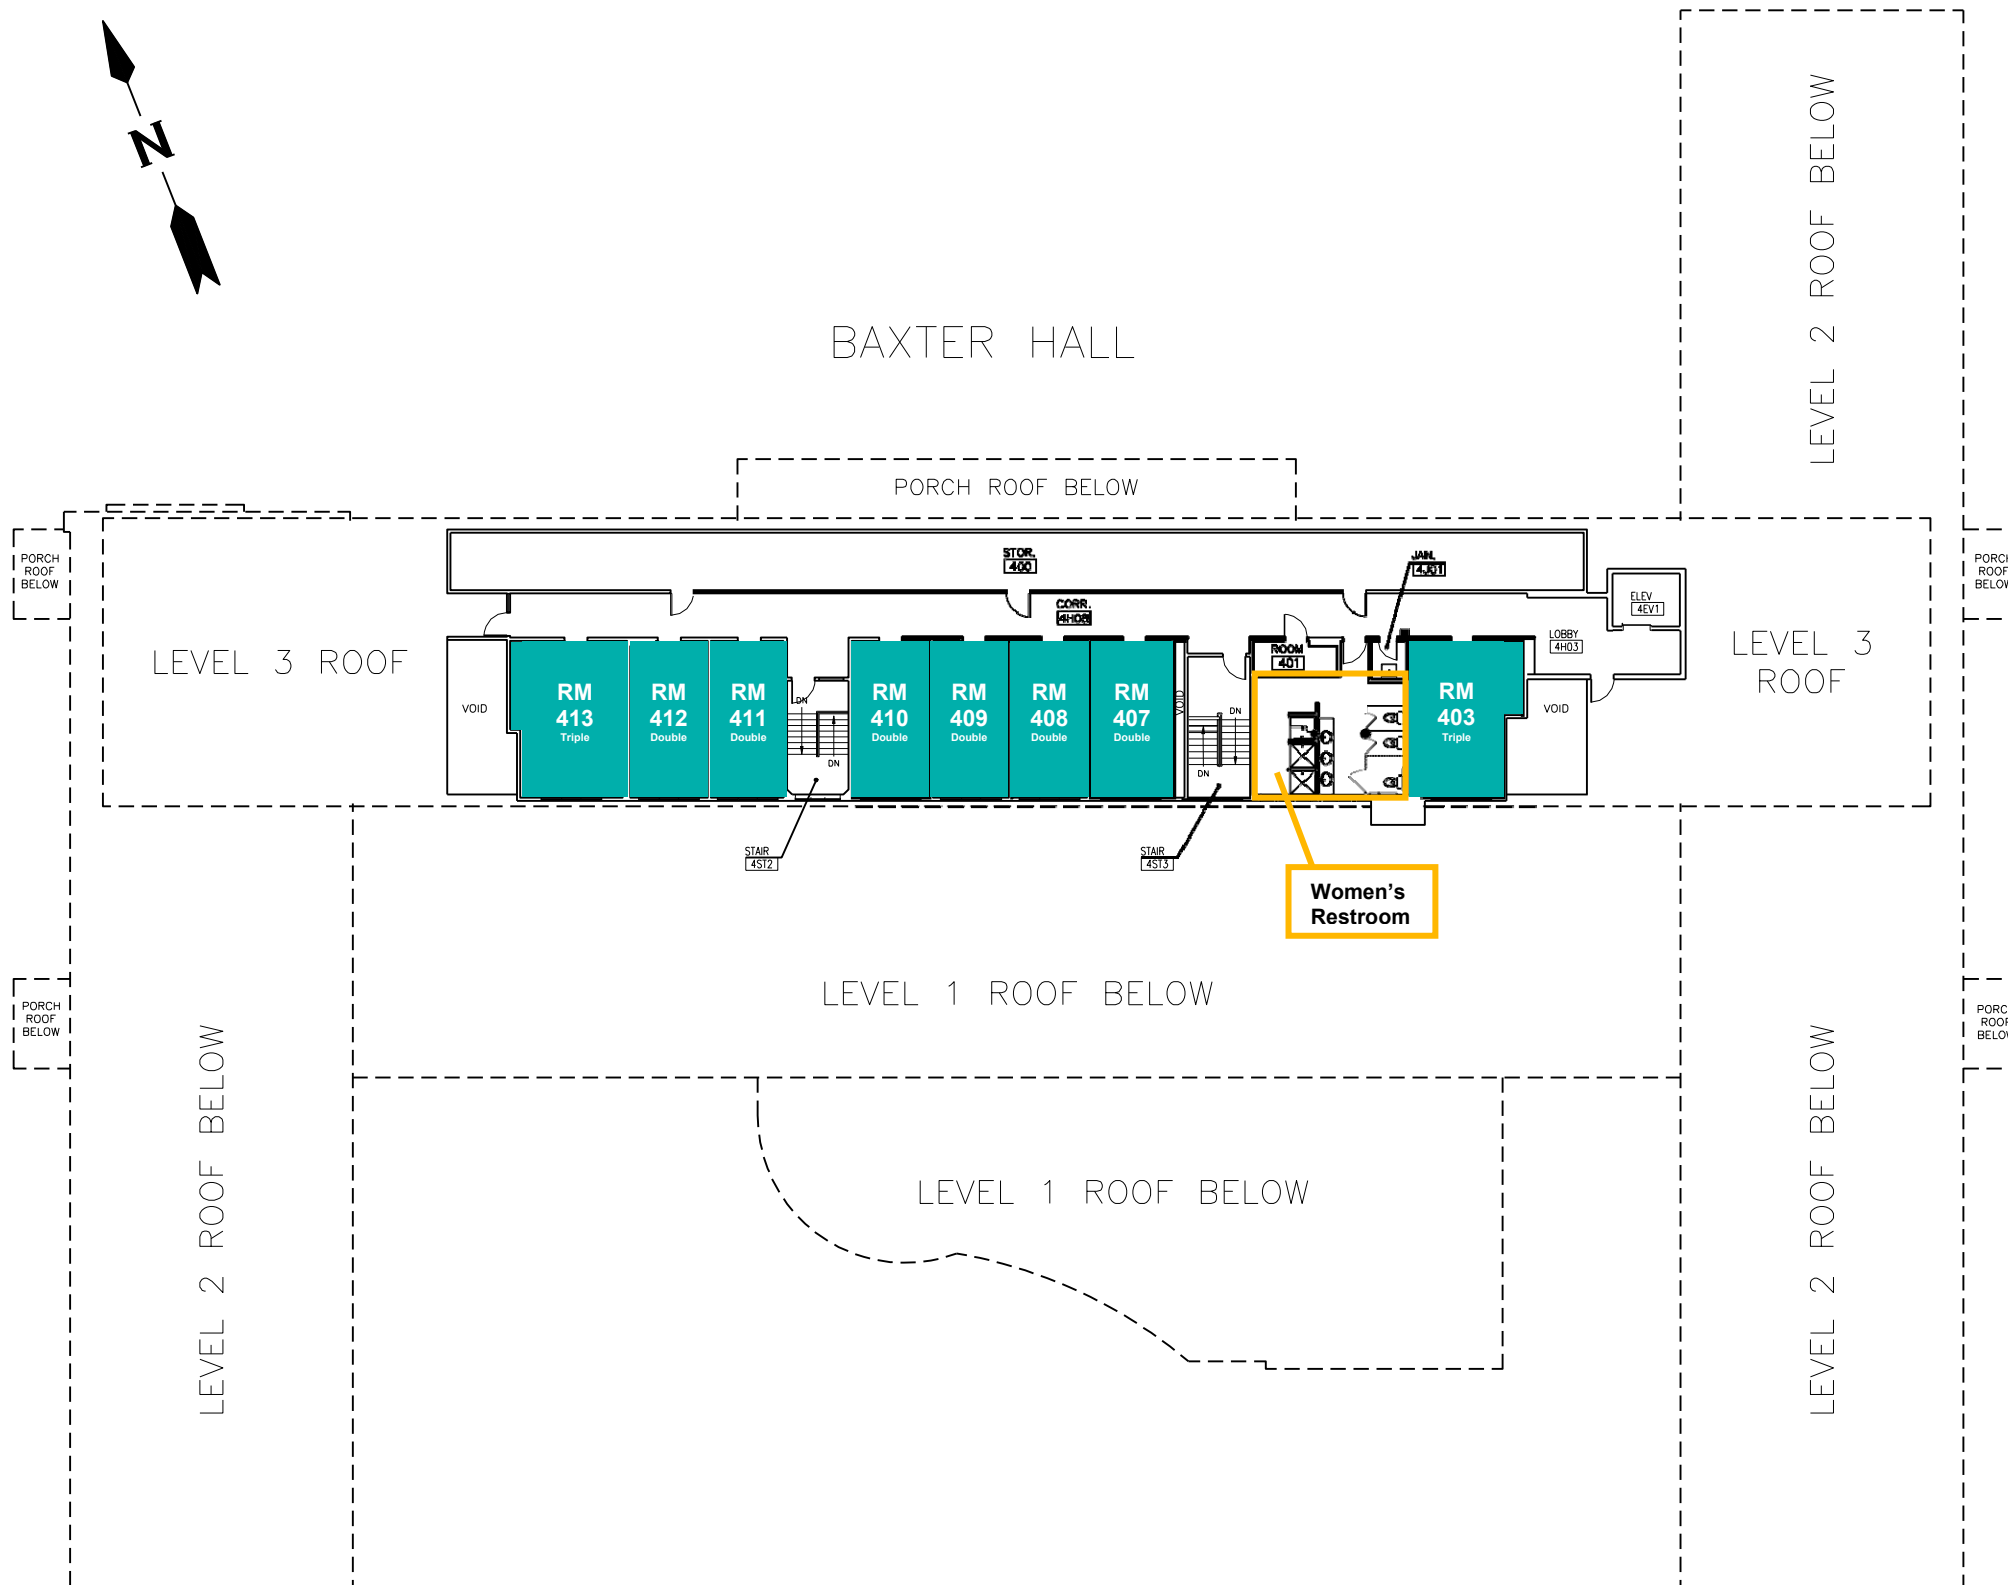

BAXTER HALL



Initials	Revision/Issue	Date

Firm Name and Address
W.U. In-House

Project Name and Address
**BAXTER HALL
 COMPLEX**
 201 12TH ST. SALEM, OR

LEVEL 4
ROOM PLAN

Date	08-26-2016	Sheet	02
Sheet Size	17"x11"		
Scale	1:300 or 1"=25'-0"		

1 **BAXTER HALL COMPLEX - LEVEL 4**
 2 ROOM PLAN

