

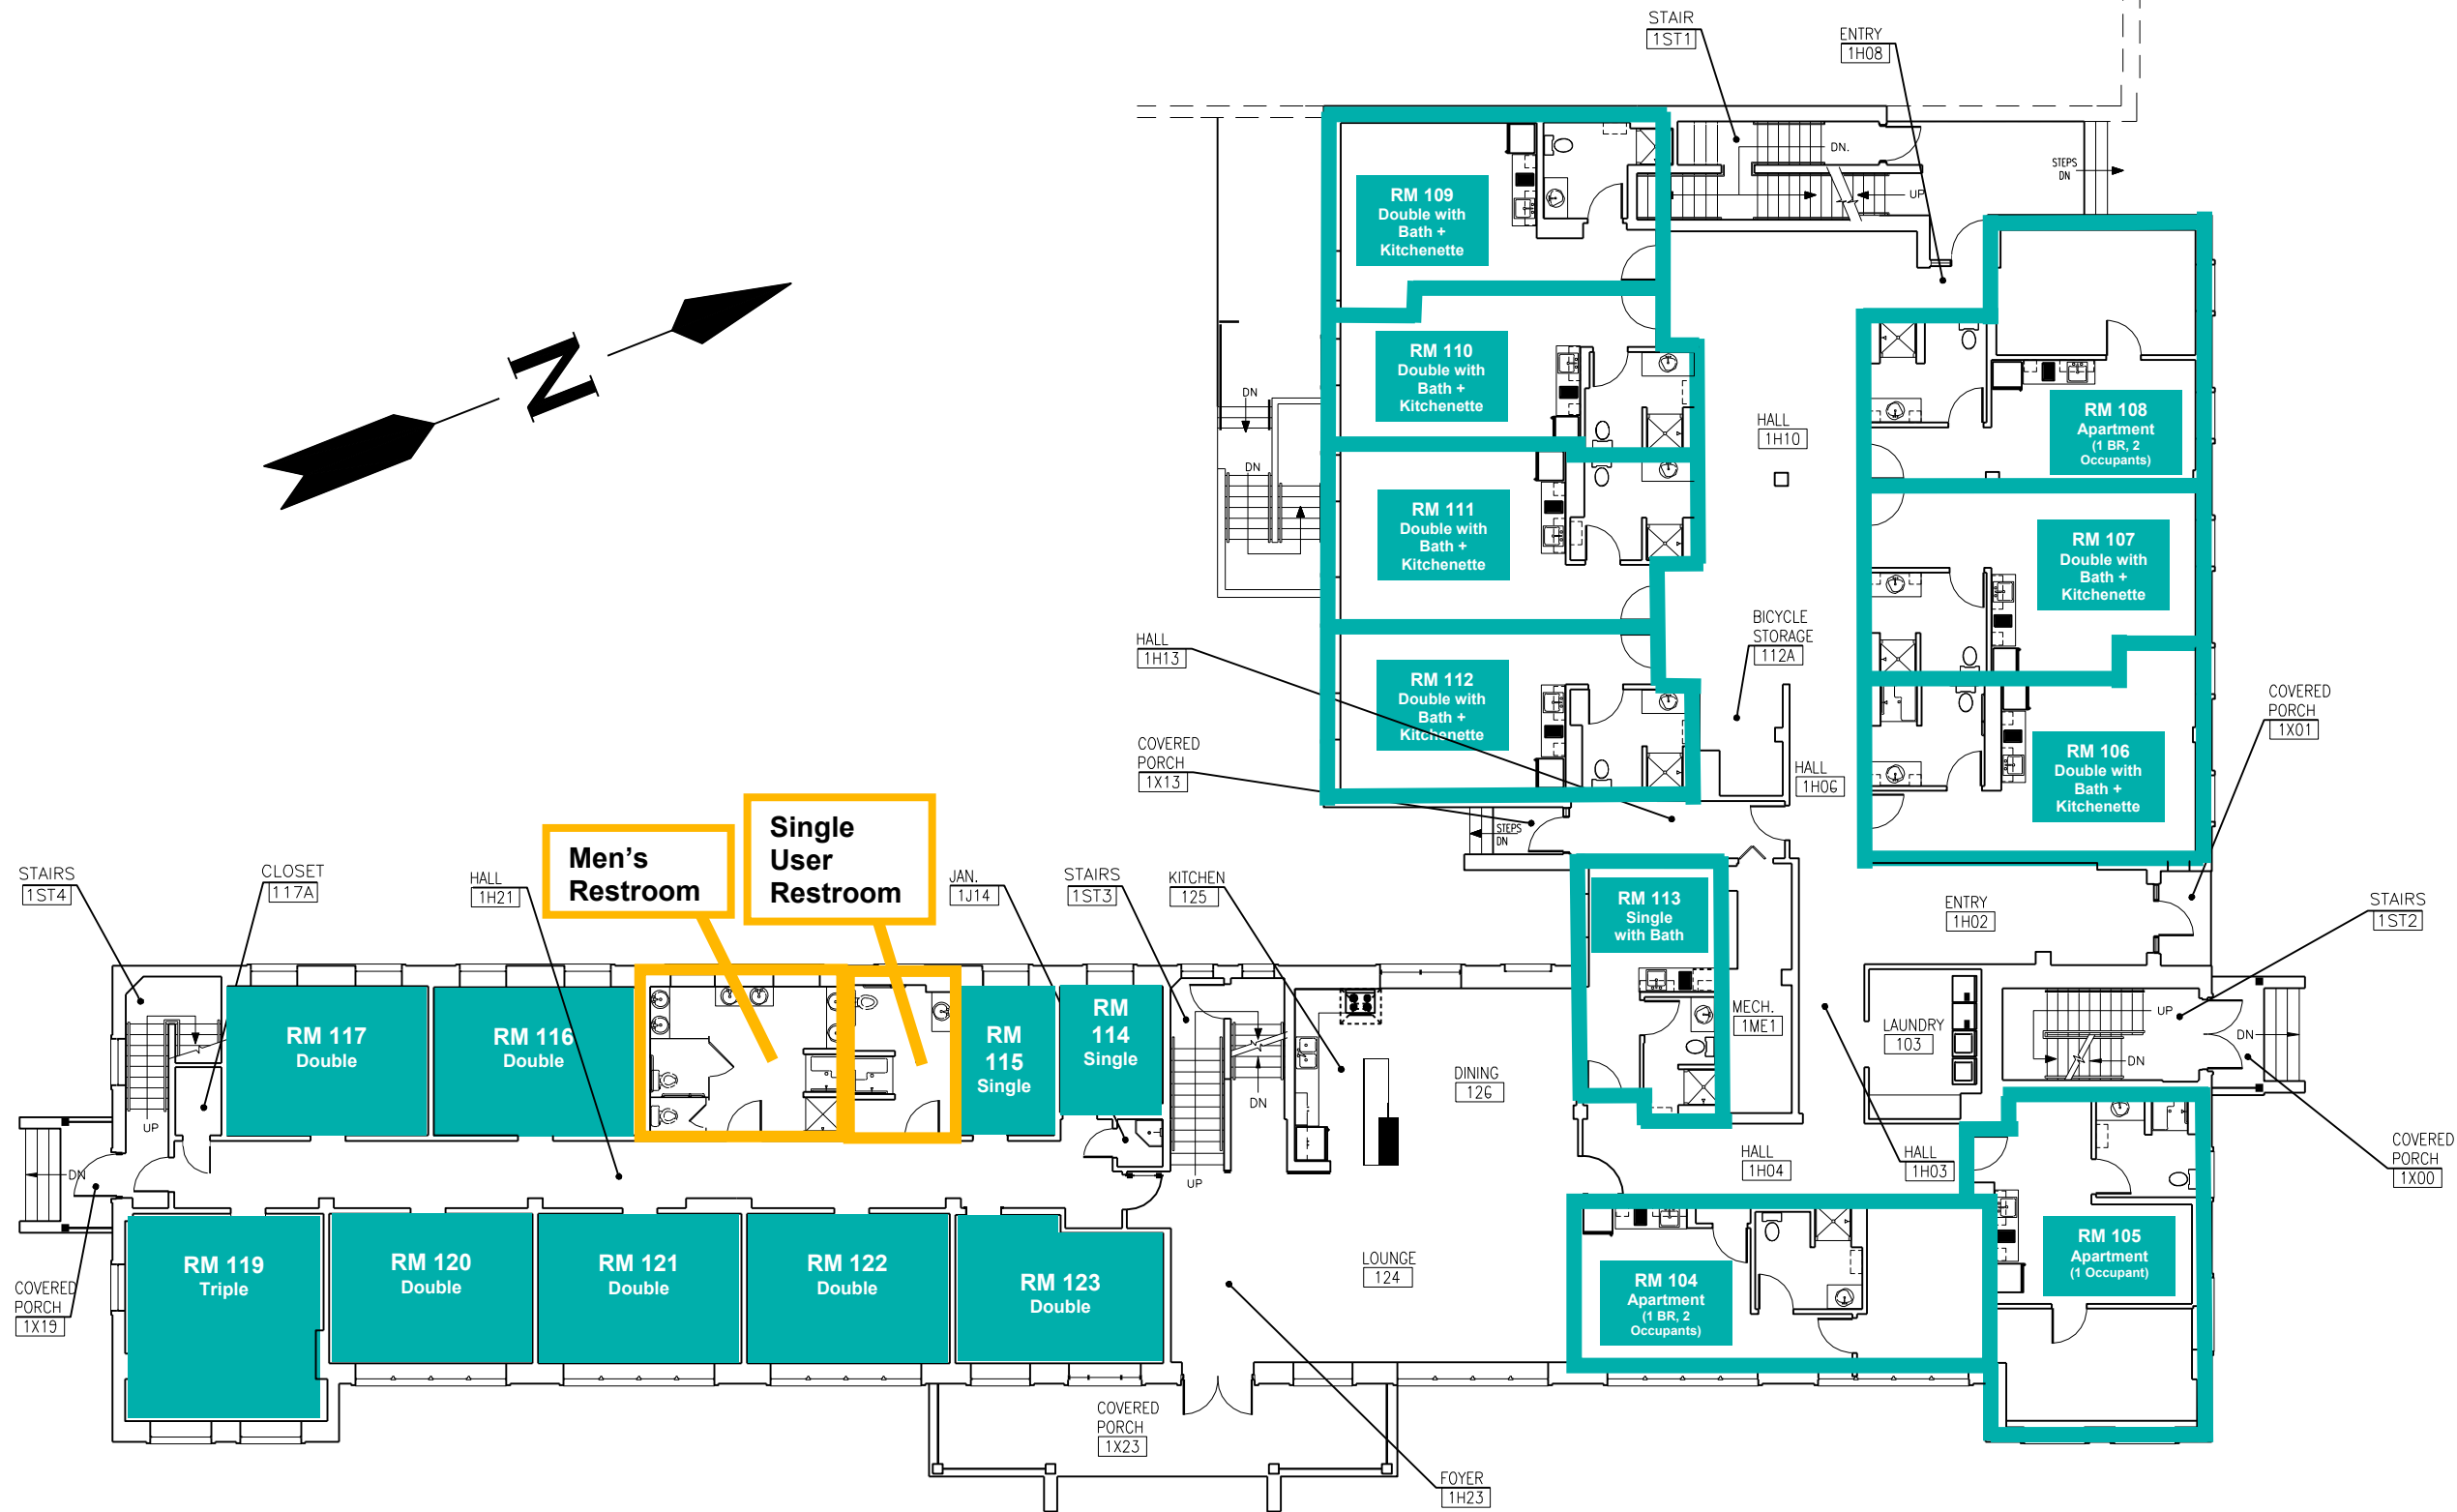


# LUASANNE HALL

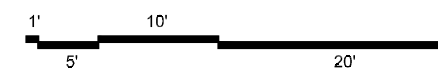

## DONEY HALL - LEVEL 1

ROOM PLAN

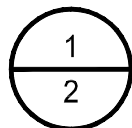

Initials	Revision/Issue	Date
SS	CORRECTED ROOM #s 108 & 2nd 108	05-11-15

Firm Name and Address  
**W.U. In-House**

Project Name and Address  
**DONEY HALL**  
 260 WINTER ST. SALEM, OR  
 LEVEL 1  
 ROOM PLAN

Date	08-12-2016	Sheet	2
Sheet Size	17"x11"		
Scale	1/16" = 1'-0"		