


BELKNAP HALL

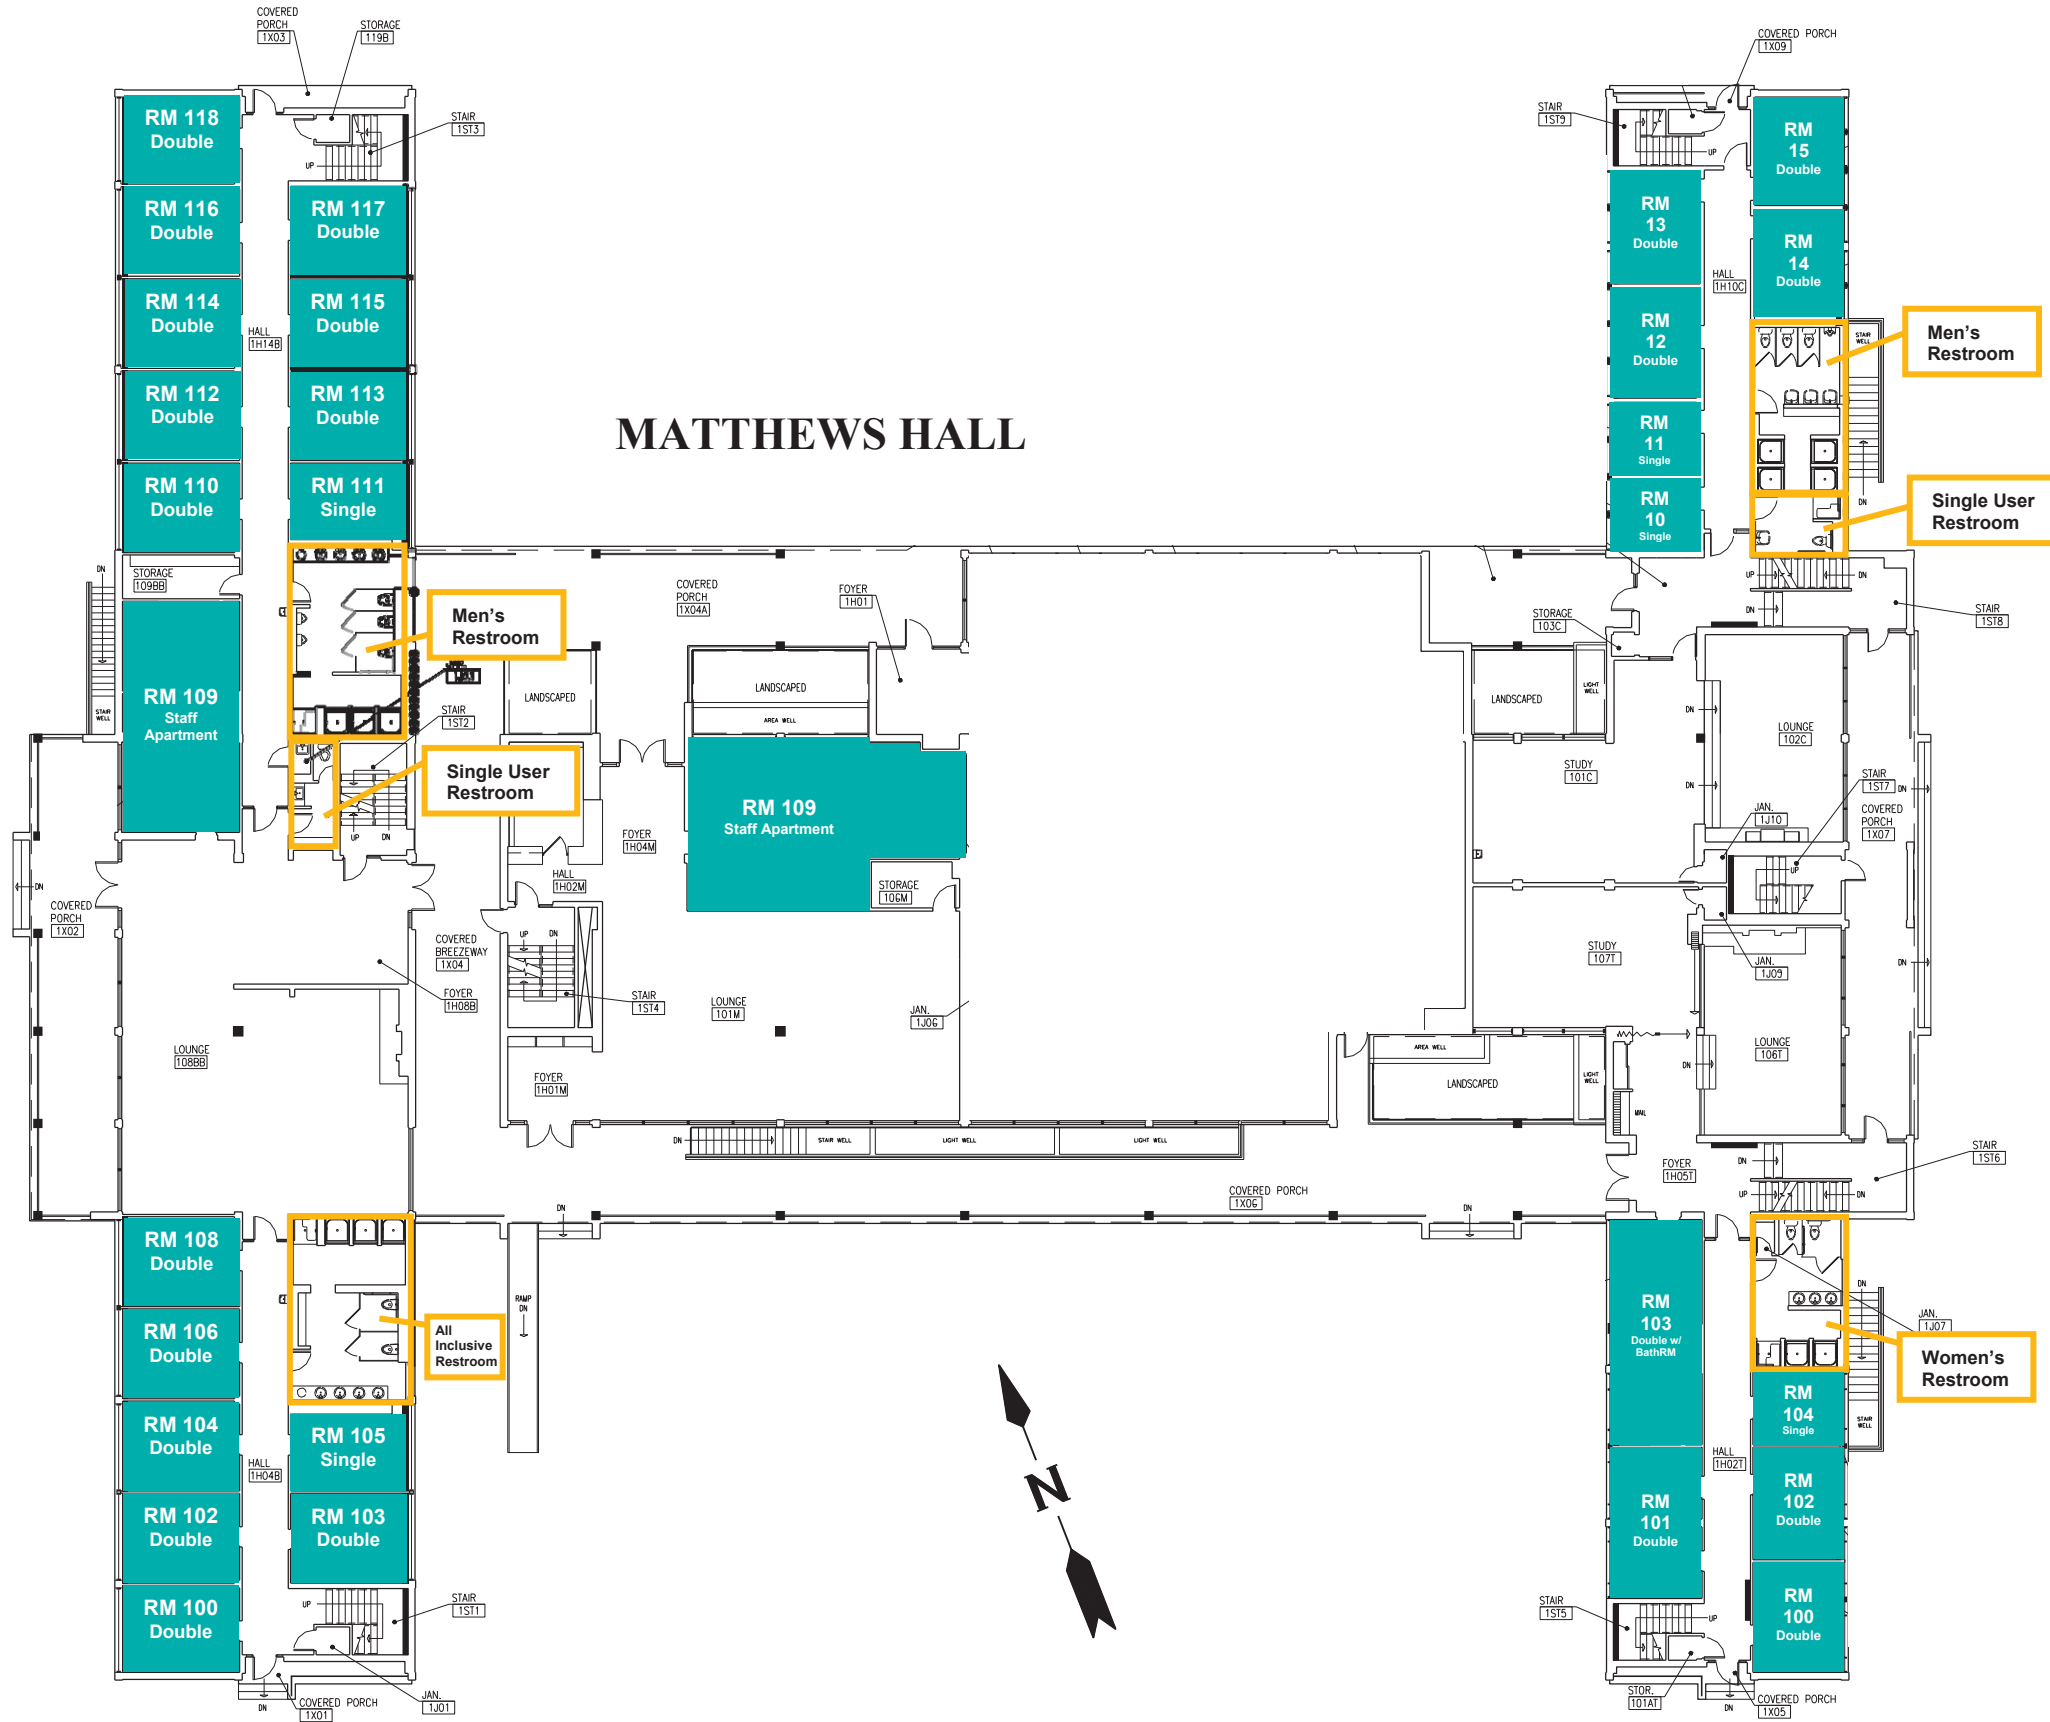

MATTHEWS HALL

CASCADIA HOUSE

CASCADIA HOUSE  
TERRA HOUSE

TERRA HOUSE



1  
2

MATTHEWS-BELKNAP COMPLEX - LEVEL 1

ROOM PLAN



**WILLAMETTE  
UNIVERSITY**

900 STATE ST. SALEM, OR

Initials	Revision/Issue	Date

Firm Name and Address  
**W.U. In-House**

Project Name and Address  
**MATTHEWS-BELKNAP  
COMPLEX**  
285 12TH ST. SALEM, OR  
  
**LEVEL 1  
ROOM PLAN**

Date: 01-31-2017  
Sheet No: 17"x11"  
Scale: 1:300 or 1"=25'-0"

02