


MATTHEWS HALL

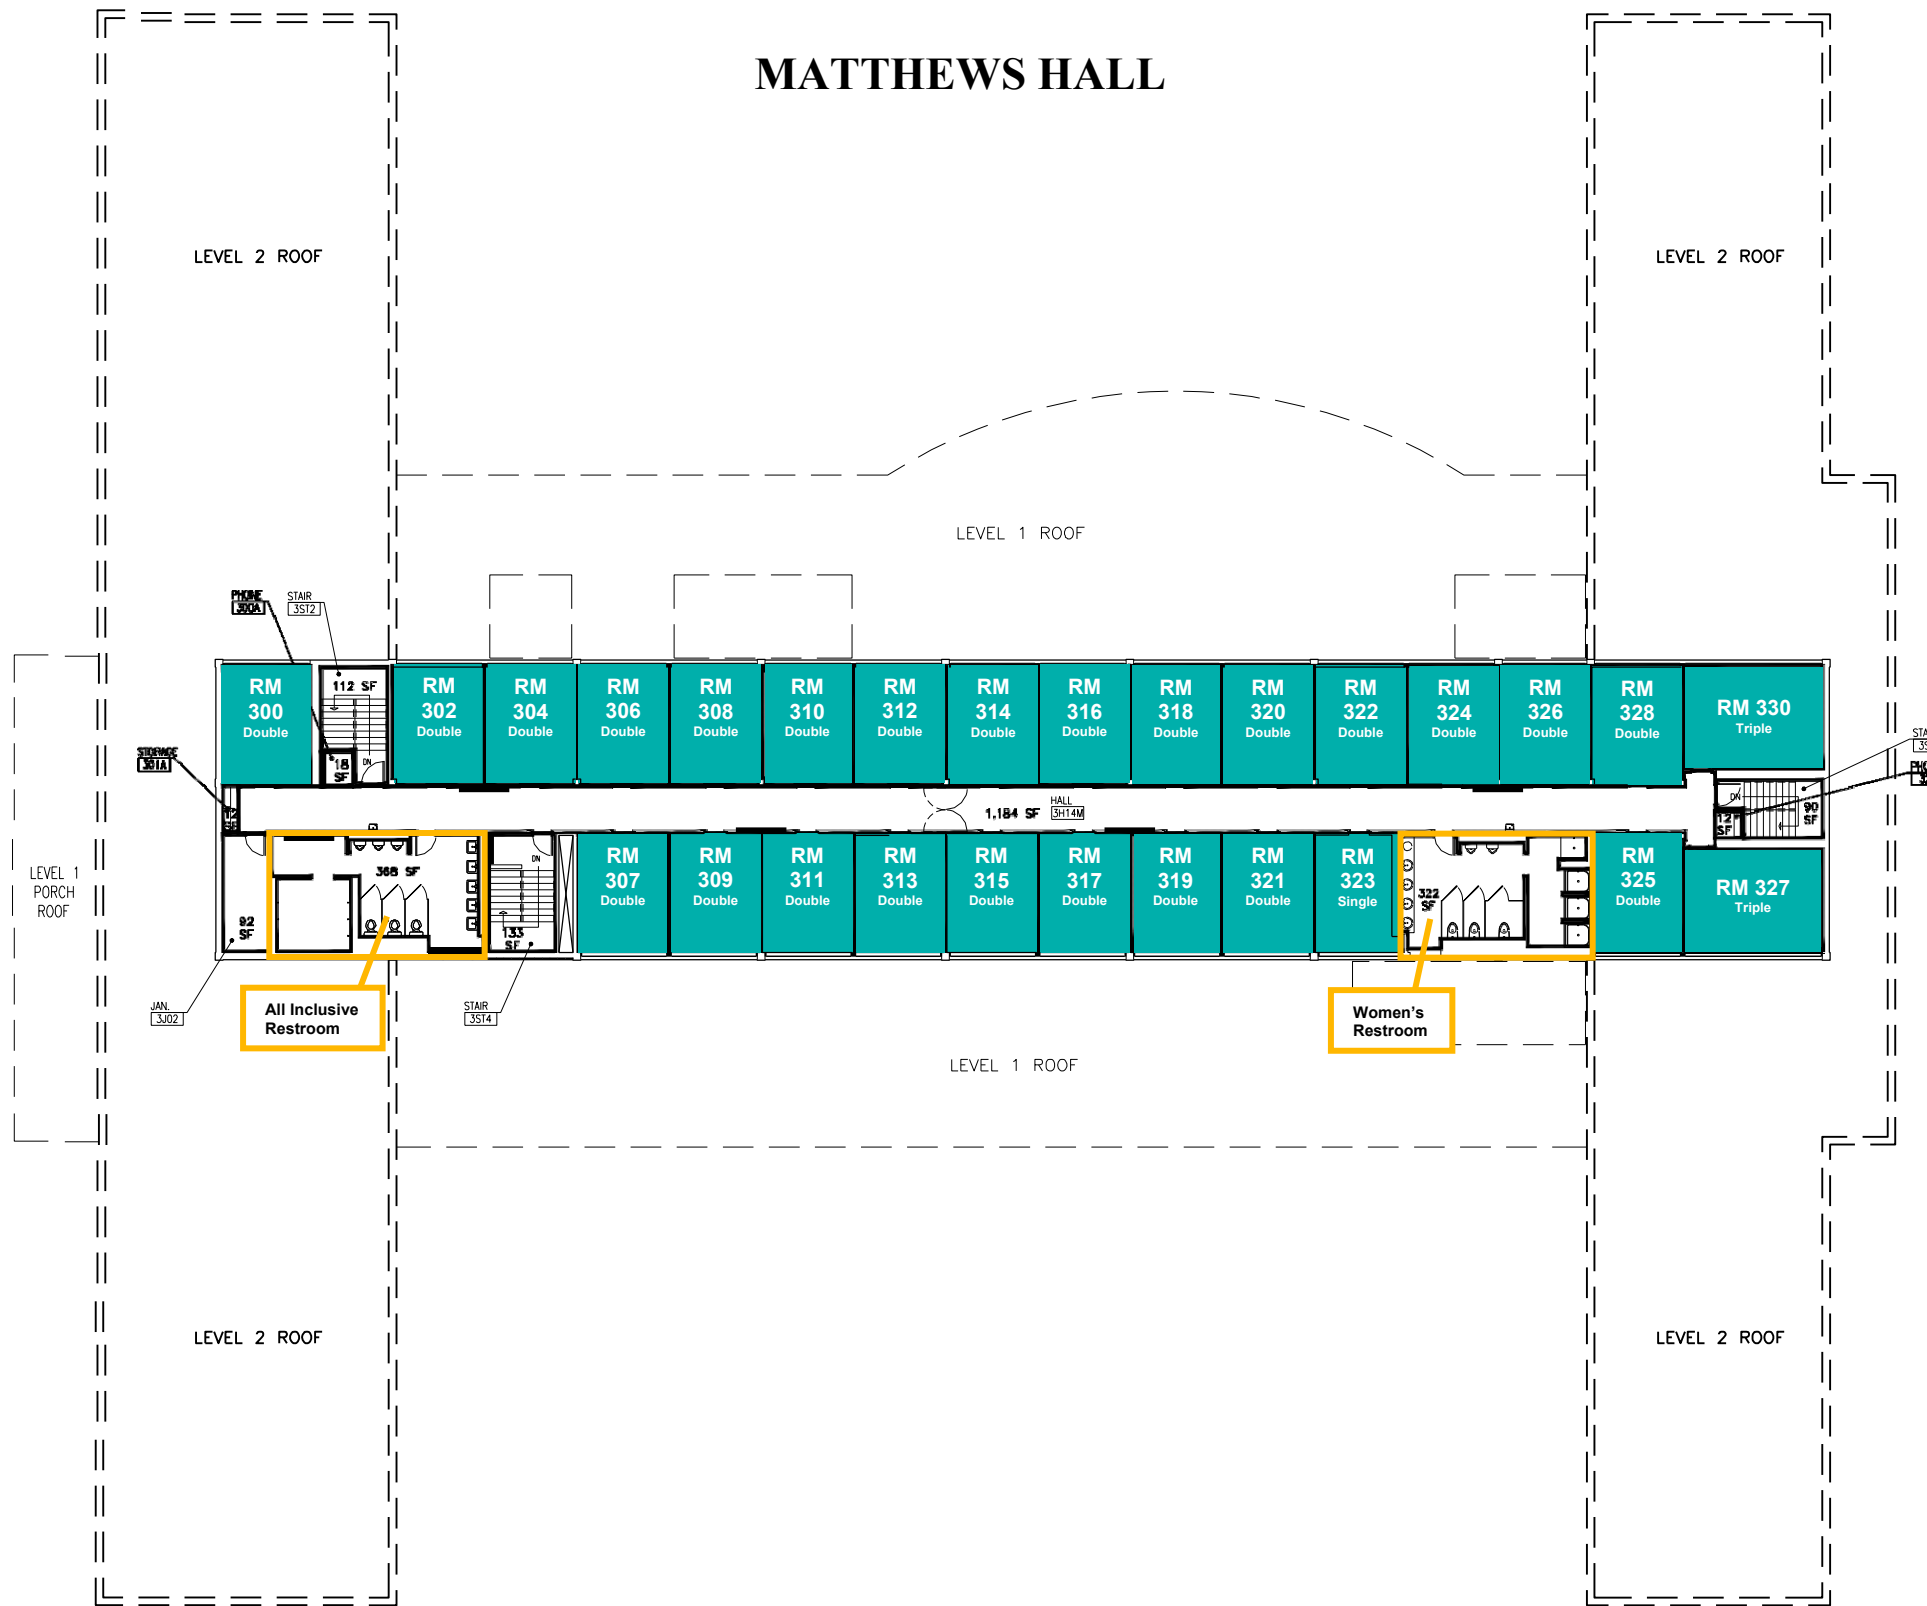

1
3A

MATTHEWS-BELKNAP COMPLEX - LEVEL 3

PLANNING DRAWING



Initials	Revision/Issue	Date

Firm Name and Address
W.U. In-House

Project Name and Address
MATTHEWS-BELKNAP COMPLEX
285 12TH ST. SALEM, OR

LEVEL 3
PLANNING DRAWING

Date: 01-31-2017 Sheet: 03A
Sheet Size: 17"x11"
1/8" = 1'-0" or 1" = 25'-0"